

Retaining Wall Lot 7
 Min Height:- 1.75m
 Max Height:- 2.25m
 Average Height:- 2.0m

LEGEND

Final surface contours based on A.H.D. datum at an interval of 0.25m, shown as: — 1.0 —

Final surface level shown as:- + 43.7

Where applicable, areas to be filled from existing surface are shown as:-

Depth of Fill shown as:- + 0.7



Retaining walls and retaining wall height shown on the lower side of the wall as:-




No.	Revisions	Date	CHKD
A.	Original	11/7/15	SSH

Locality:	BELLBIRD PARK
Local Authority:	L.C.C.
Horizontal Meridian:	SPZ76300
Vertical Level Datum:	AHD D
Level Origin:	PM449030(R)S6,692)
Scale:	1:200 @ A4
Designed:	Hyder Consulting
Drawn:	EM
Checked:	EM/SSH
Plot Date:	09 Jul. 2015
Computer File Ref:	30271 DPq(A).dwg

DISCLOSURE PLAN
 of Proposed LOT 7
 (Restricted)
 being part of
 Lot 510 (Restricted)
 on SP276300



BRISBANE (07) 3466 4300
 MACKAY (07) 4296 1050
 CAIRNS (07) 4051 6222
 ROSEBANE (07) 4045 1222
 Email: mail@thg.com.au www.thg.com.au
 AS/NZS 3845:2015
 Queensland Surveying Pty Ltd (V/A The Resource Strategists)
 Drawing No 30271-DP7 Issue A

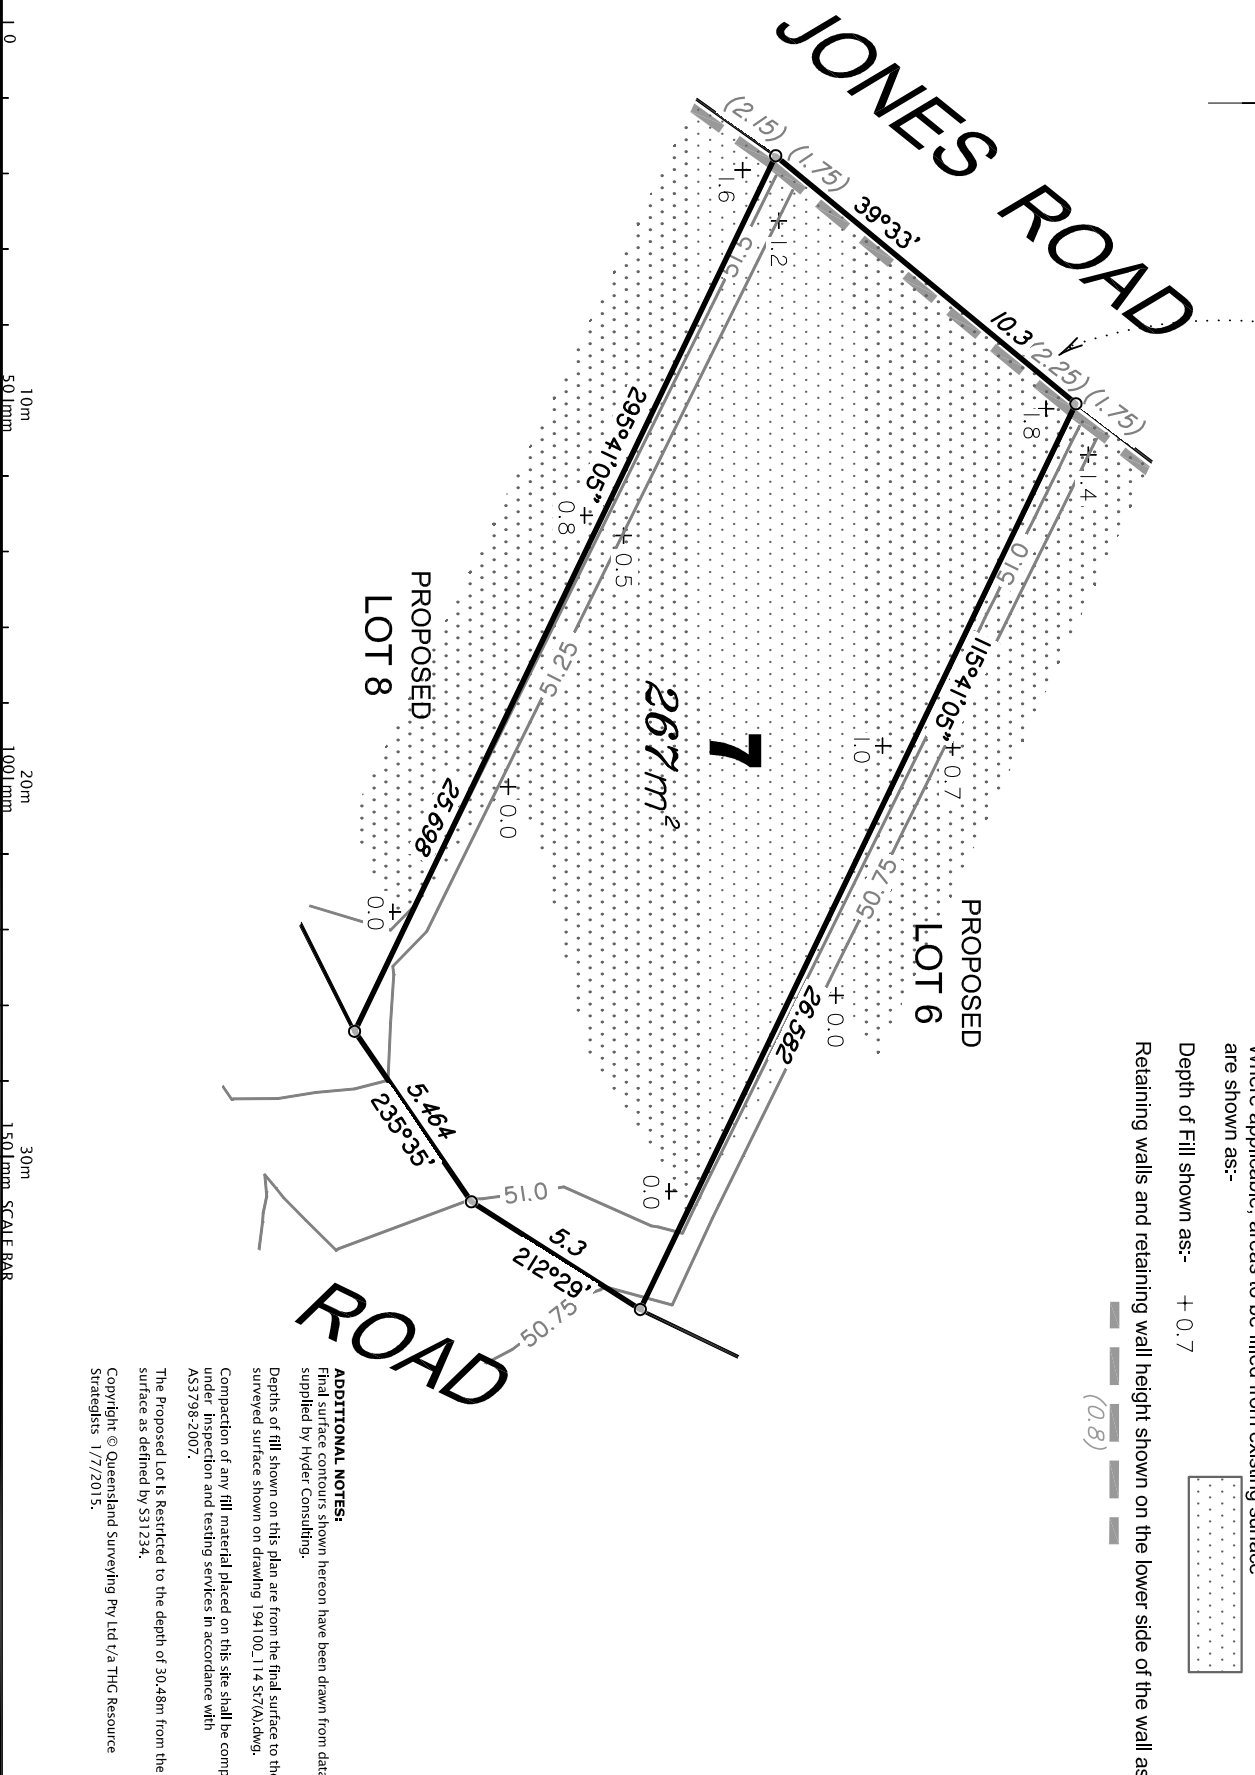

ADDITIONAL NOTES:
 Final surface contours hereon have been drawn from data supplied by Hyder Consulting.
 Depths of fill shown on this plan are from the final surface to the surveyed surface shown on drawing 194100_114 S17(A).dwg.
 Compaction of any fill material placed on this site shall be completed under inspection and testing services in accordance with AS3798:2007.
 The Proposed Lot 7s Restricted to the depth of 30.48m from the surface as defined by S31234.

Copyright © Queensland Surveying Pty Ltd (V/A THG Resource Strategists 1/7/2015.