



Retaining Wall Lot 9  
 Min Height:- 0.7m  
 Max Height:- 1.75m  
 Average Height:- 1.22m

**LEGEND**



Final surface contours based on A.H.D. datum at an interval of 0.25m,  
 shown as: — 1:0 —

Final surface level shown as:- + 43.7

Where applicable, areas to be filled from existing surface  
 are shown as:-

Depth of Fill shown as:- + 0.7

Retaining walls and retaining wall height shown on the lower side of the wall as:-

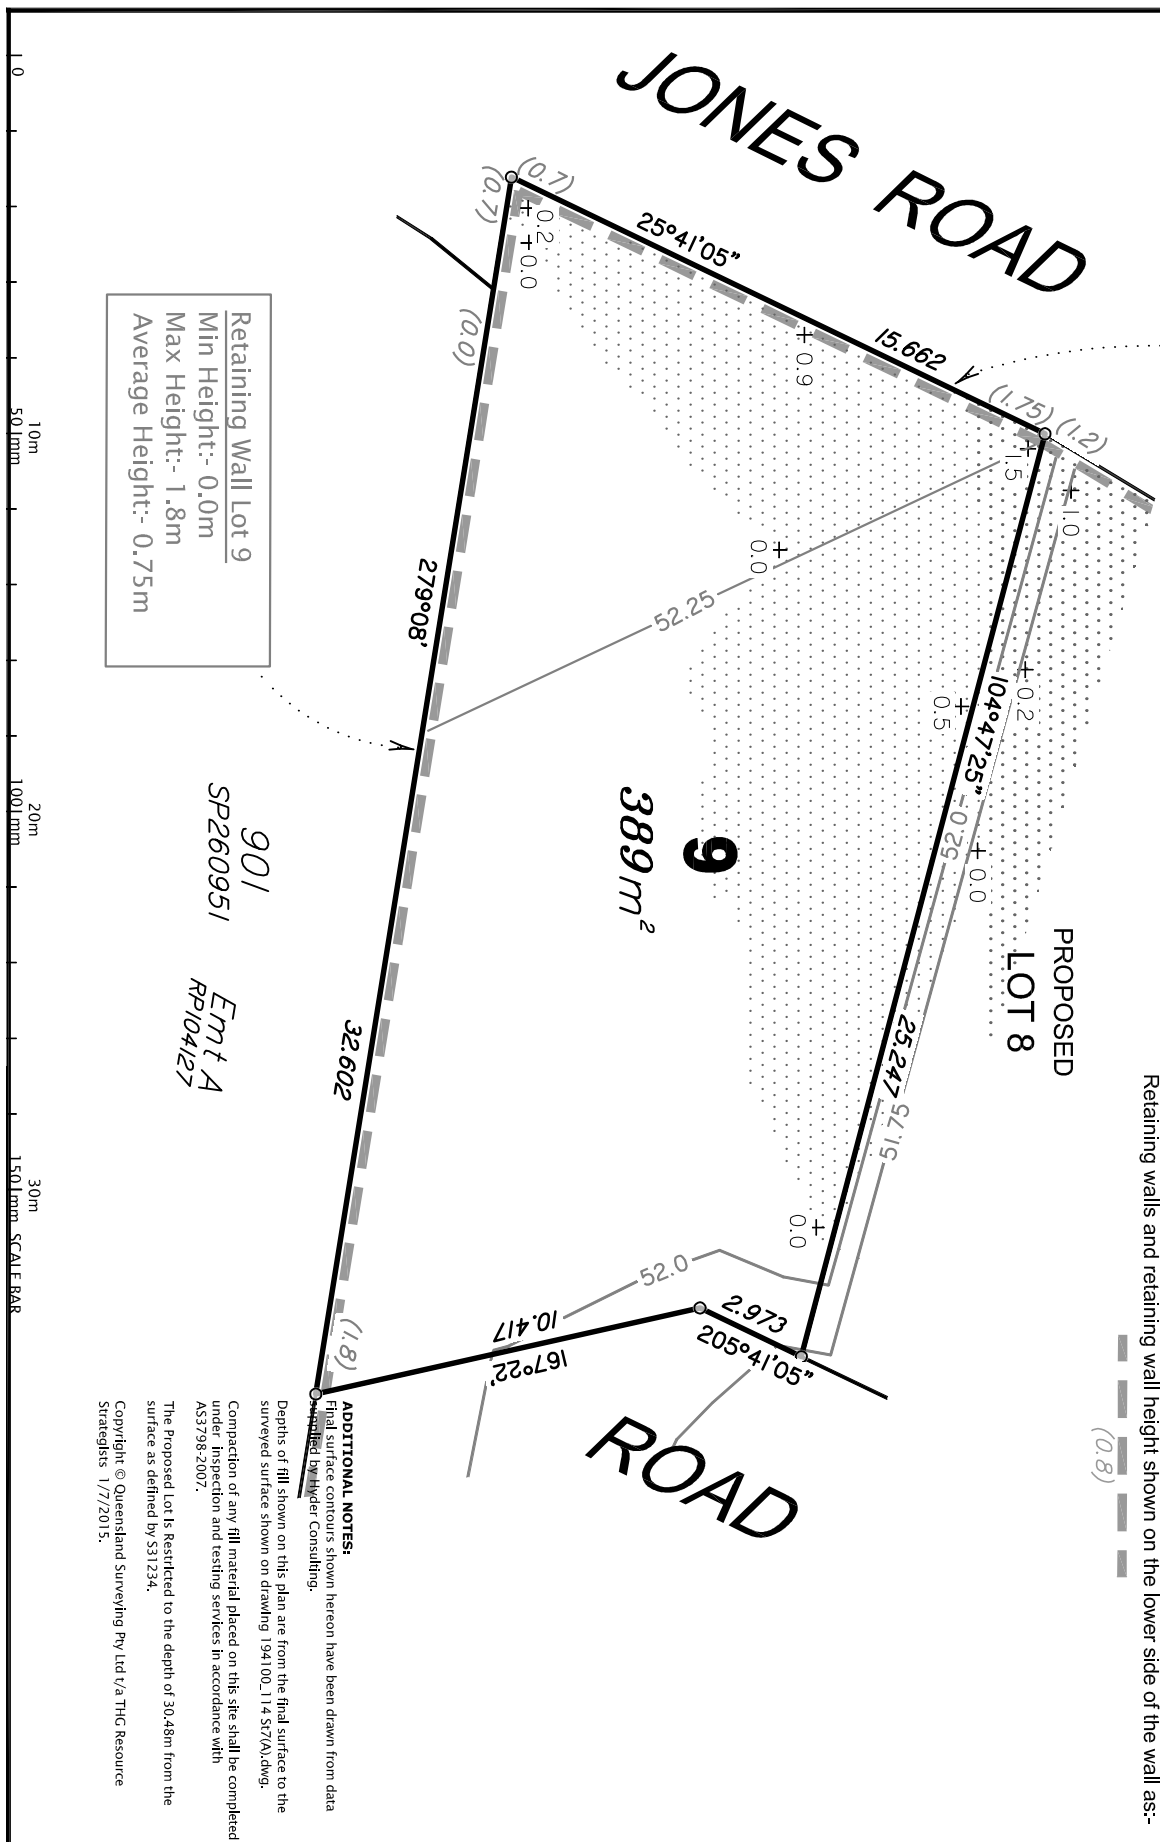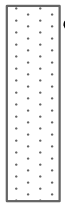

Retaining Wall Lot 9  
 Min Height:- 0.0m  
 Max Height:- 1.8m  
 Average Height:- 0.75m

901  
 SP260951  
 Emt A  
 RP104127

**ADDITIONAL NOTES:**  
 Final surface contours hereon have been drawn from data  
 supplied by Hyder Consulting.

Depths of fill shown on this plan are from the final surface to the  
 surveyed surface shown on drawing 194100\_114\_S17(A).dwg.  
 Compaction of any fill material placed on this site shall be completed  
 under inspection and testing services in accordance with  
 AS3798:2007.

The Proposed Lot is Restricted to the depth of 30.48m from the  
 surface as defined by S31234.  
 Copyright © Queensland Surveying Pty Ltd v/a THG Resource  
 Strategists 1/7/2015.

**BRENTWOOD FOREST  
 STAGE 7**



**IMPORTANT NOTES:**  
 (These notes are an integral part of this  
 plan)  
 This plan has been prepared for INVESTA  
 for the purposes of a Disclosure Plan Under  
 the Land Sales Act 1984 (as amended).  
 It is not to be used by any other person or  
 corporation or for any other purposes and  
 is subject to the following limitations:

Please refer to the approved Development  
 Application for conditions relating to the  
 LOT and to approved Operational Works  
 drawings for services location and possible  
 easements.

The LOT dimensions and area shown  
 hereon are subject to final field survey and  
 also to the requirements of Council and any  
 other authority which may have  
 requirements under any relevant legislation.

**THESE DESIGNS AND DRAWINGS ARE COPYRIGHT  
 AND ARE NOT TO BE USED OR REPRODUCED  
 WITHOUT THE WRITTEN PERMISSION OF THE  
 DATA SOURCER**

Design Contours 1:500  
 Engineering Design 1:500  
 Existing Surface 1:500

No.	Revisions	Date	CHKD

Locality: BELLEBRID PARK  
 Local Authority: L.C.C.  
 Horizontal Meridian: SP276300  
 Vertical Level Datum: AHD D  
 Level Origin: PM44903(RL56,692)  
 Scale: 1:200 @ A4  
 Designed: Hyder Consulting  
 Drawn: EIM  
 Checked: EIM/SSH  
 Plot Date: 09 Jul. 2015  
 Computer File Ref: 30271 DPq(A).dwg

**DISCLOSURE PLAN  
 of Proposed LOT 9  
 (Restricted)  
 being part of  
 Lot 510 (Restricted)  
 on SP276300**



BRISBANE (07) 3468 4300  
 MACKAY (07) 4798 1050  
 CAIRNS (07) 4651 6223  
 ROSSETTINE (07) 4645 2222  
 Email: mail@thg.com.au www.thg.com.au  
 Queensland Surveying Pty Ltd v/a THG Resource Strategists  
 Drawing No: 30271-DP9 Issue: A