

**LEGEND**


Final surface contours based on A.H.D. datum at an interval of 0.5m, shown as: 1.0

Final surface level shown as:- + 4.3.7

Where applicable, areas to be filled from existing surface are shown as:-

Depth of Fill shown as:- + 0.7

Retaining walls and retaining wall height shown on the lower side of the wall as:- (0.8)

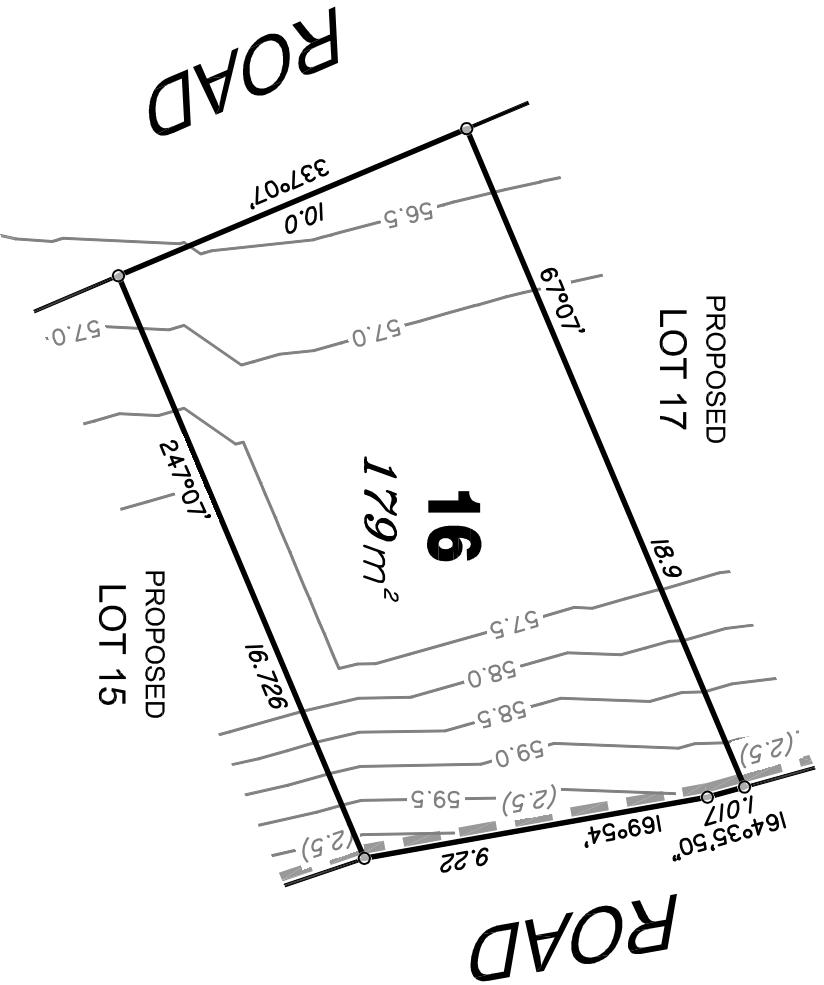

**BRENTWOOD FOREST  
STAGE 7**

For



**IMPORTANT NOTES:**

(These notes are an integral part of this plan)  
This plan has been prepared for INVESTA for the purposes of a Disposal Plan Under the Land Sales Act 1984 (as amended). It is not to be used by any other person or corporation or for any other purposes and is subject to the following limitations:  
Please refer to the approved Development Application for conditions relating to the LOT and to approved Operational Works drawings for services location and possible easements.  
The LOT dimensions and area shown herein are subject to final field survey and also to the requirements of Council and any other authority which may have requirements under any relevant legislation.

**THESE DRAWINGS AND DRAWINGS ARE COPYRIGHT AND ARE NOT TO BE USED OR REPRODUCED WITHOUT THE WRITTEN PERMISSION OF THE DESIGNER**

**DATA SOURCES**  
Design Contours 1:5000 4 P NORTH STREET 2nd Engineering Design 150830 In-destination Building  
Existing Surface 194100L 114 SPT/02.dwg  
194100L 114 SPT/02.dwg

No.	Revisions	Date	CHKD
A	Original	17/7/15	SSH

Locality: BELLRIRD PARK  
Local Authority: L.C.C.  
Horizontal Meridian: SPZ76300  
Vertical Level Datum: AHD D  
Level Origin: PM44-903(RL5,6,9,2)  
Scale: 1:200 @ A4  
Designed: Hyder Consulting  
Drawn: EIM  
Checked: EIM/SSH  
Pilot Date: 09 JUL, 2015  
Computer File Ref: 30271 DPq(A).dwg

**DISCLOSURE PLAN  
of Proposed LOT 16  
(Restricted)  
being part of  
Lot 510 (Restricted)  
on SP276300**



BRISBANE 07 3466 4300  
MACKAY 07 4296 1050  
CAIRNS 07 4651 6223  
ROSEBANE 07 4651 2222

BOWEN 07 4651 2011  
Email: [mail@thg.com.au](mailto:mail@thg.com.au) www.thg.com.au  
ASB 25 664 671 374  
Queensland Surveying Pty Ltd (A The Resource Strategists)

Drawing No 30271-DP 16 Issue A

**ADDITIONAL NOTES:**  
Final surface contours hereon have been drawn from data supplied by Hyder Consulting.  
Depths of fill shown on this plan are from the final surface to the surveyed surface shown on drawing 194100\_114\_S17(A).dwg.  
Compaction of any fill material placed on this site shall be completed under inspection and testing services in accordance with AS3798:2007.  
The Proposed Lot 16 is Restricted to the depth of 30.48m from the surface as defined by S31234.  
Copyright © Queensland Surveying Pty Ltd v/a The Resource Strategists 1/7/2015.

10m 20m 30m 1001mm 1501mm SCALE BAR